


- 新設 既設 LGS+PB
- ALC
- CB
- RC
- 柱(鉄骨+石綿)

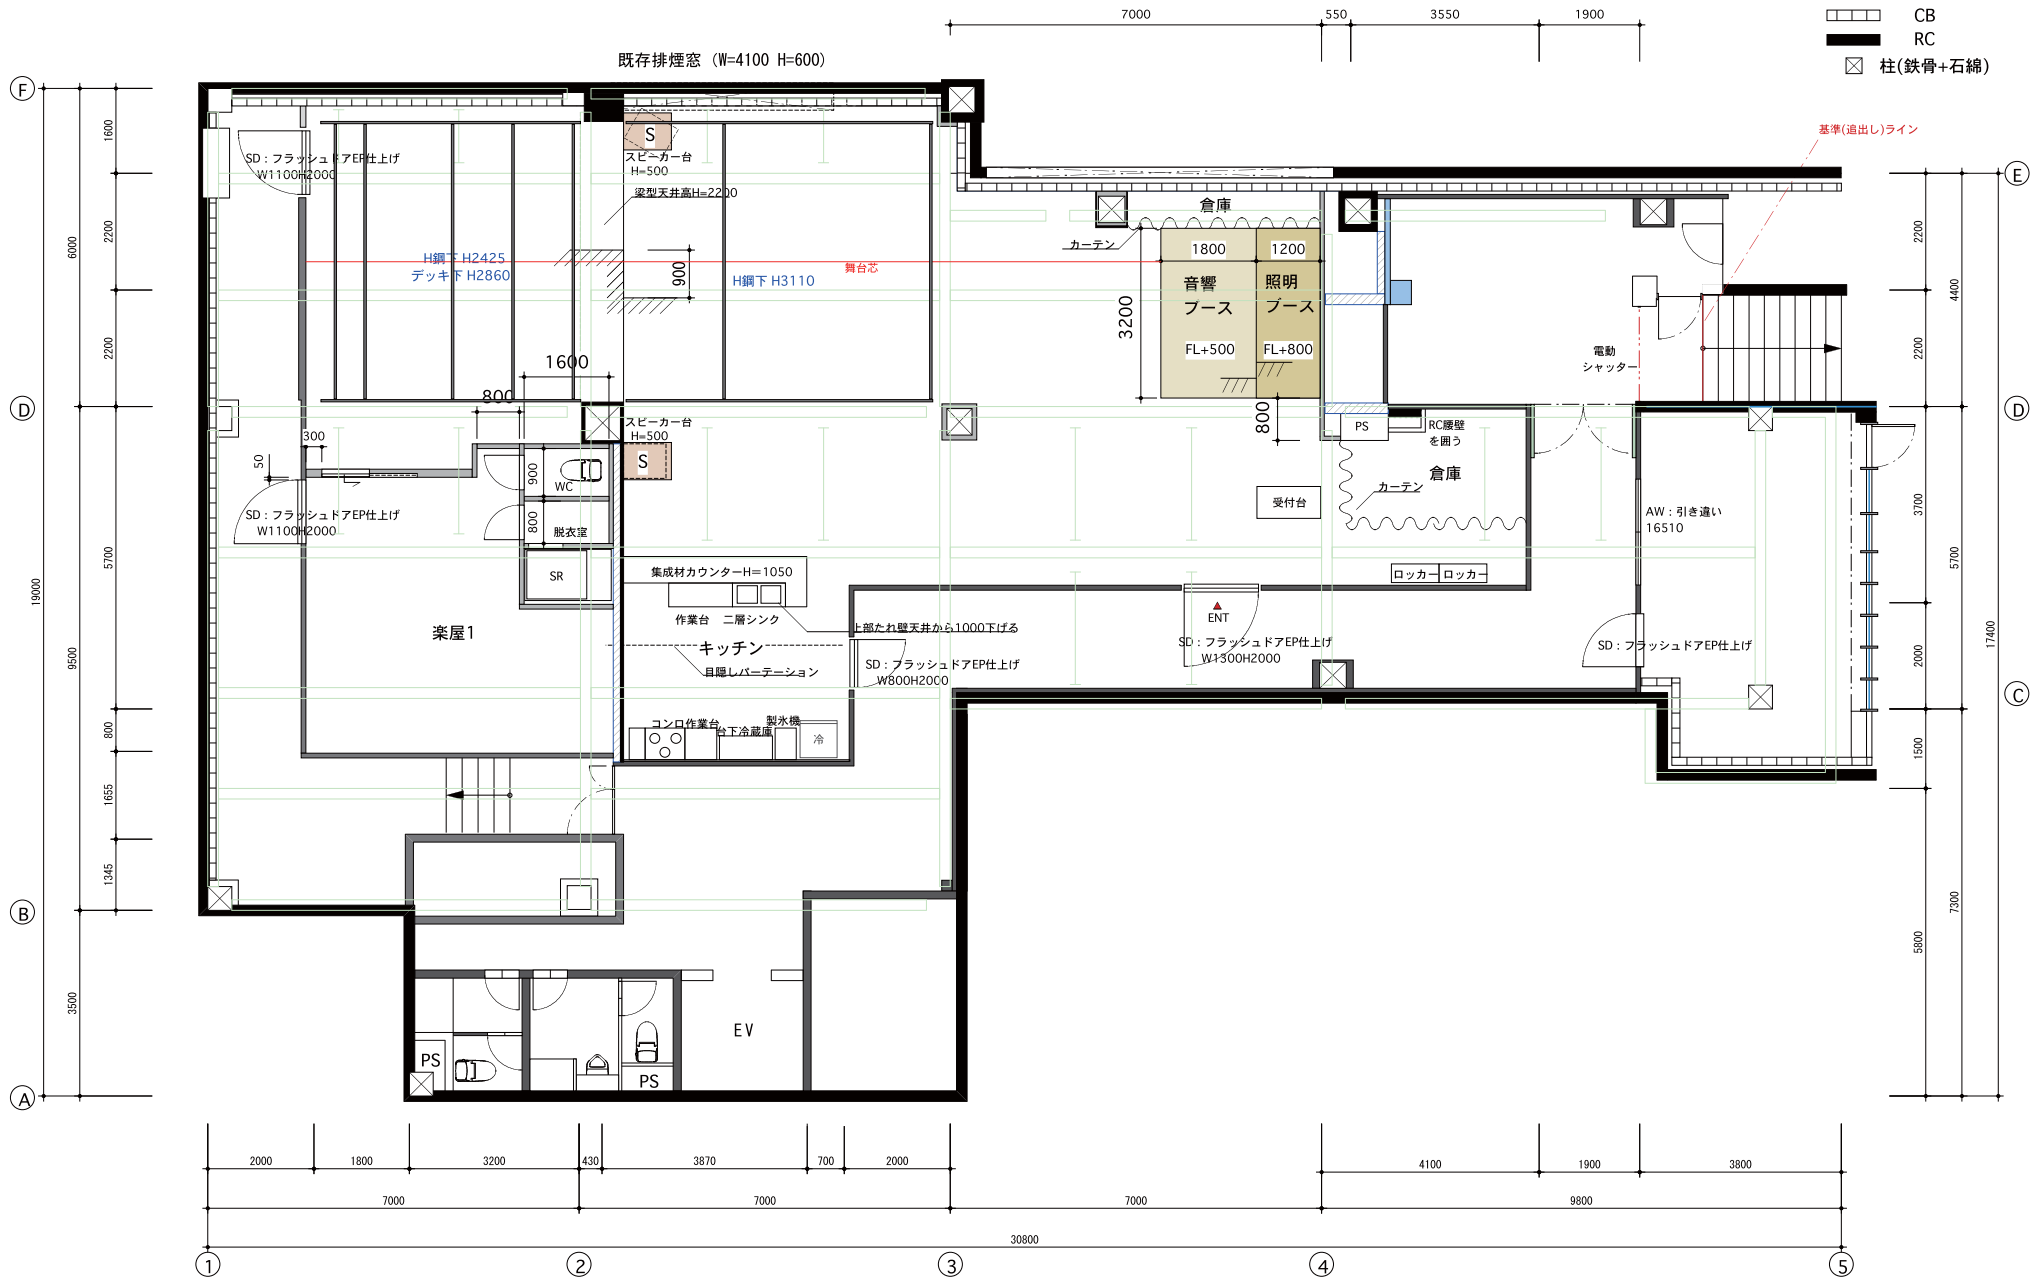

TITLE	SCALE	DATE	DESIGN	SHEET NO.
Floor Plan	1/100	2006.4.2	M. UEDA	01